
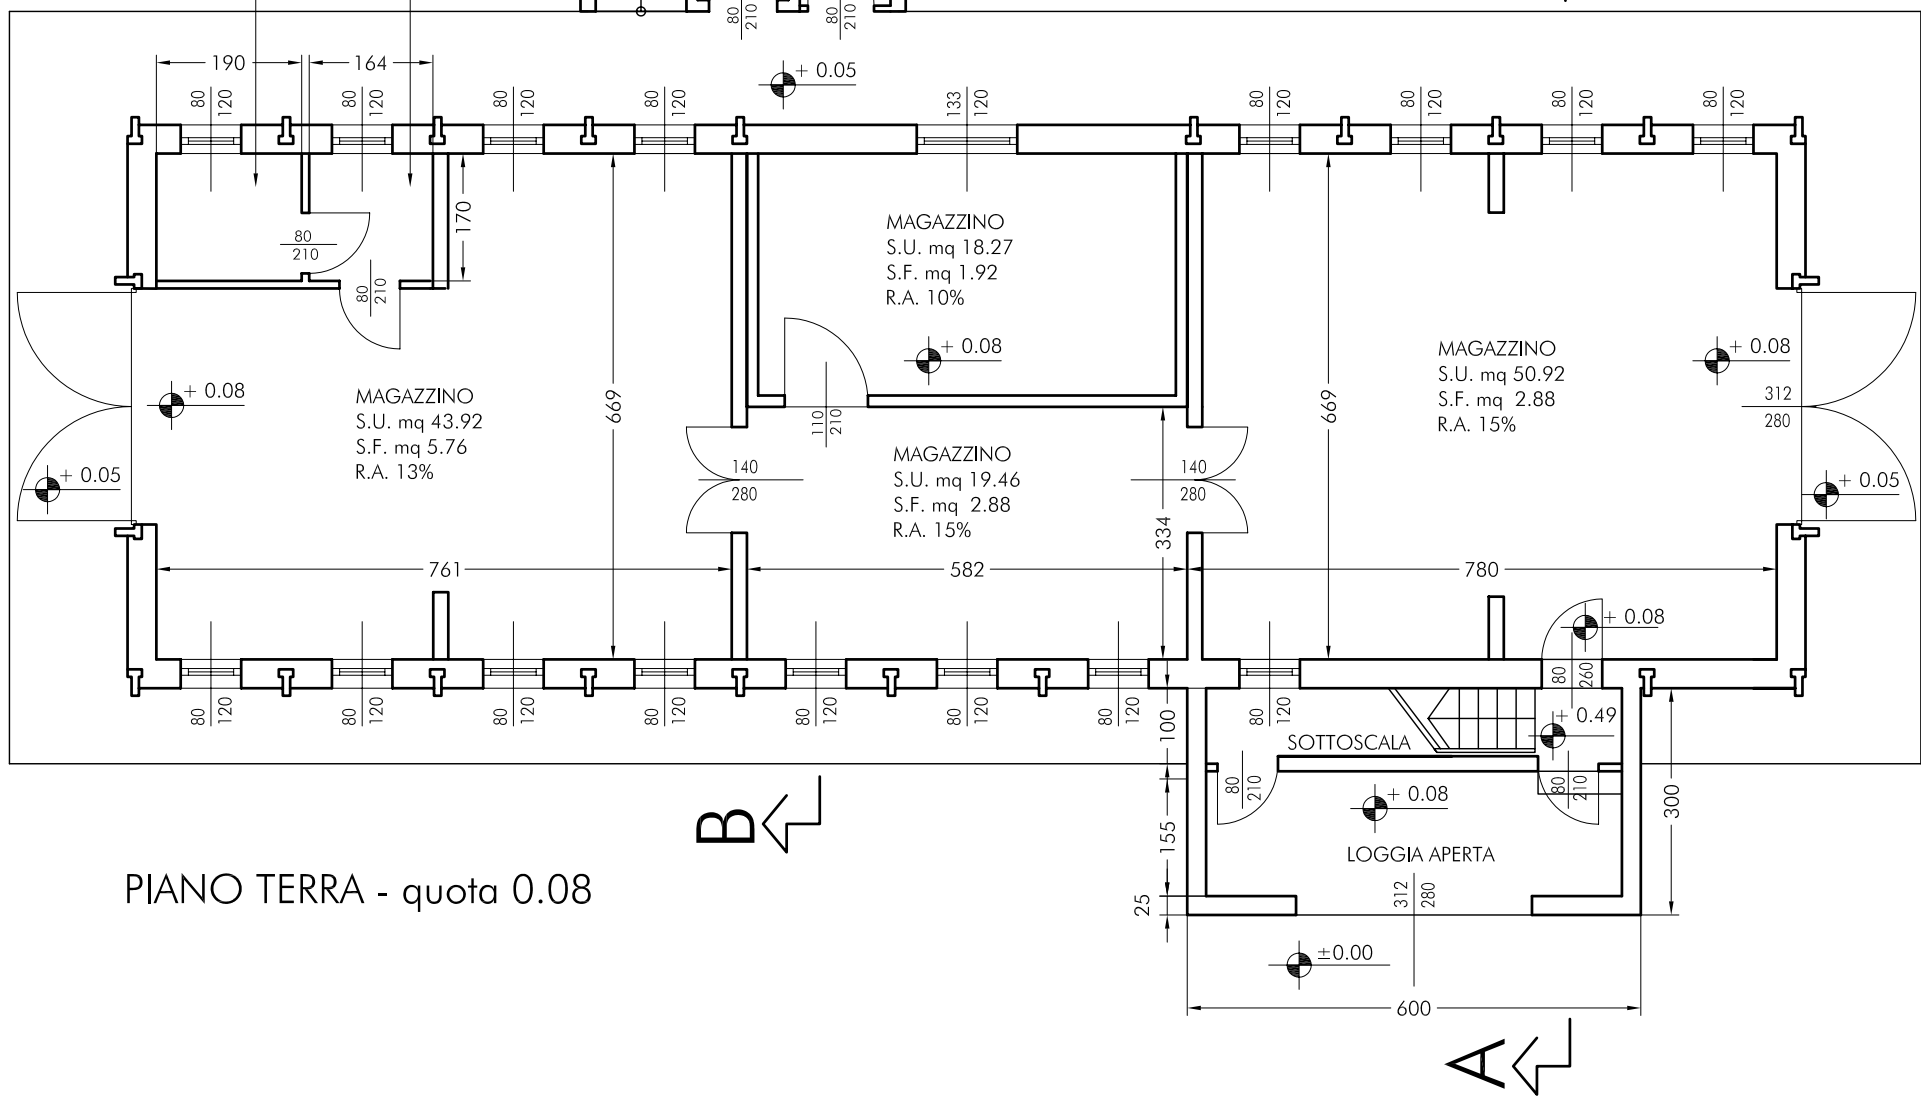


WC
S.U. mq 3.23
S.F. mq 0,96
R.A. 30%

anti WC
S.U. mq 2.70
S.F. mq 0,96
R.A. 36%

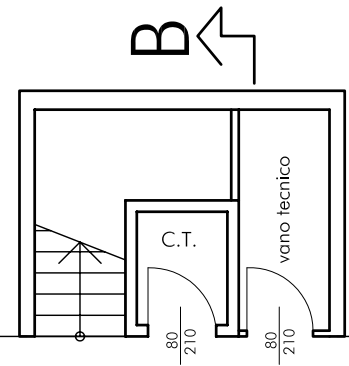

PIANO TERRA - quota 0.08

MAGAZZINO
S.U. mq 18.27
S.F. mq 1.92
R.A. 10%

MAGAZZINO
S.U. mq 19.46
S.F. mq 2.88
R.A. 15%

MAGAZZINO
S.U. mq 50.92
S.F. mq 2.88
R.A. 15%

SOTTOSCALA

LOGGIA APERTA